


**PRIJEDLOG KONCESIJE**  
**GRAFIČKI PRIKAZ UCRTAN NA DOF**  
**K.O. KORNIĆ**  
**M 1:1000**  
**LUKA OTVORENA ZA JAVNI PROMET**  
**LUKA DUNAT**

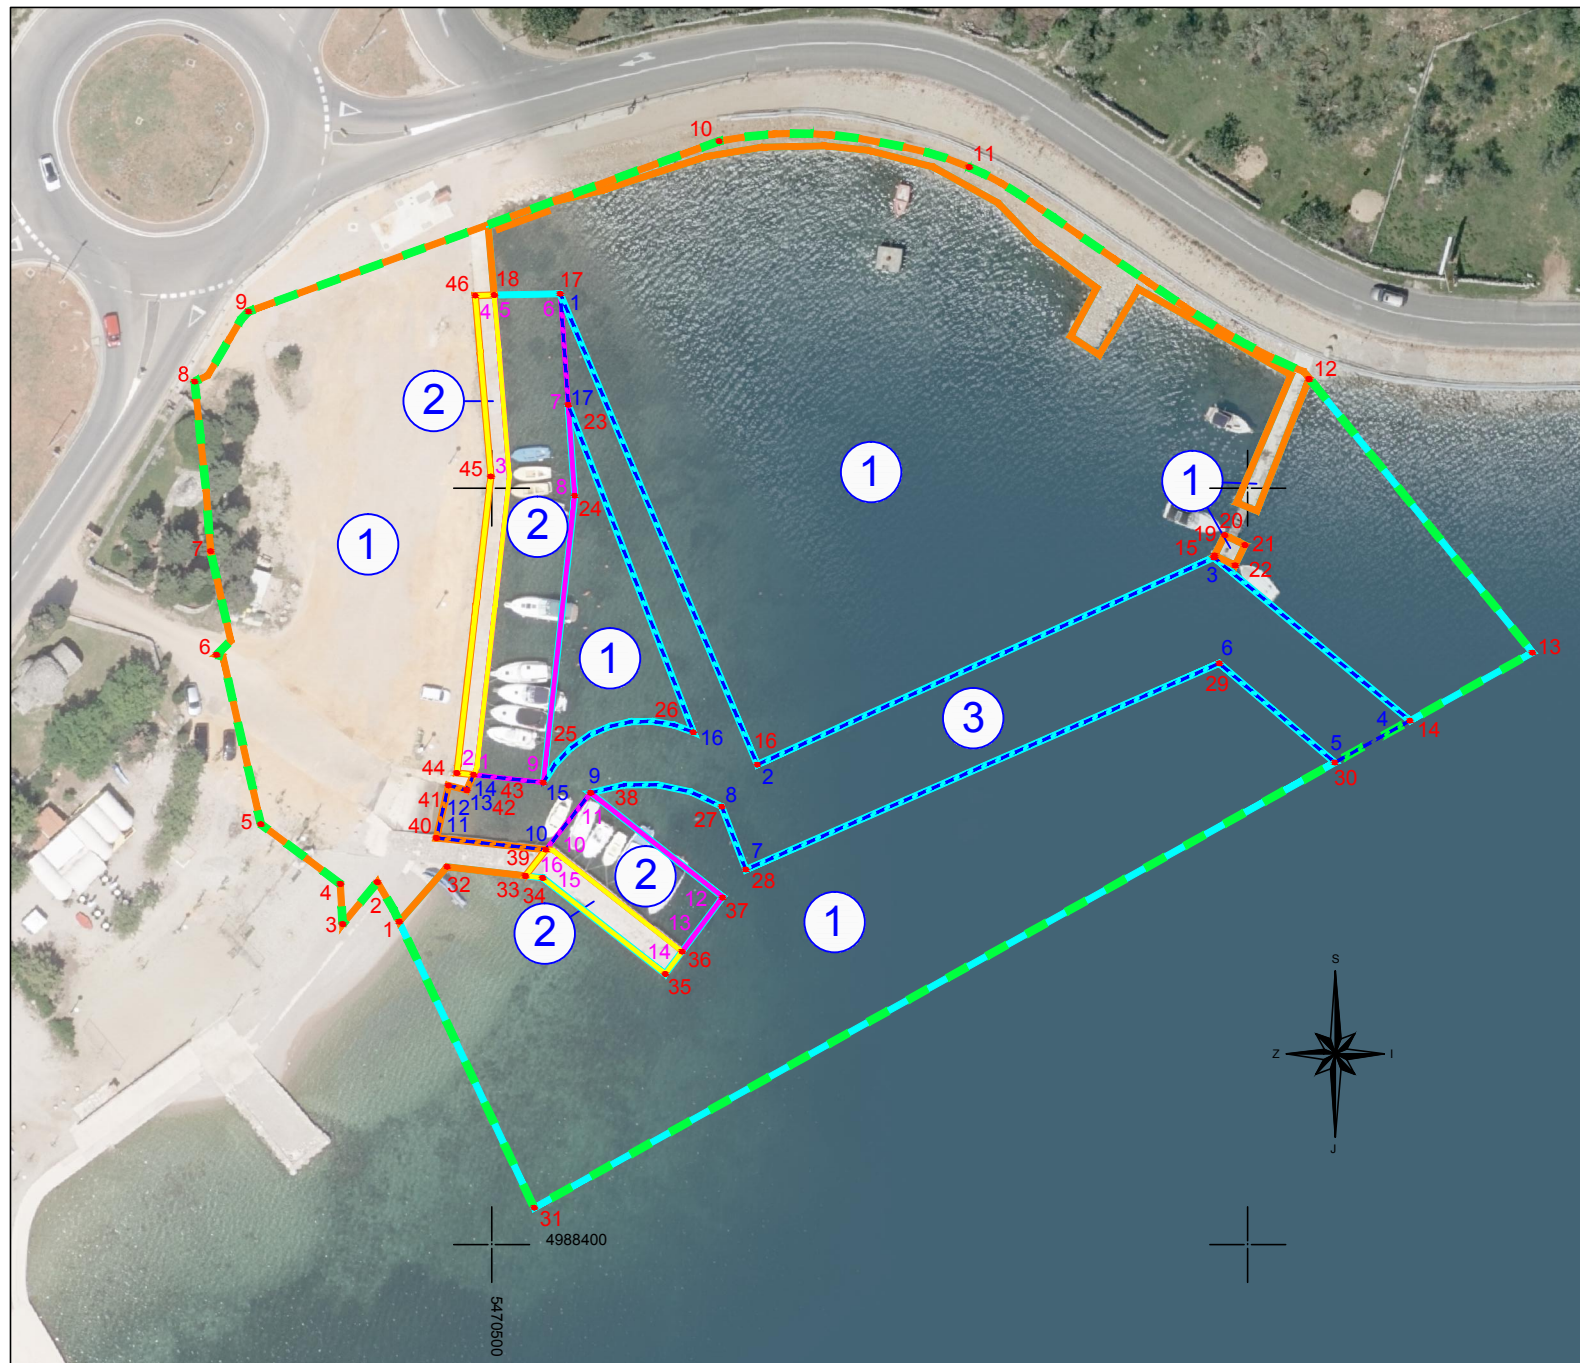

**ZONA ① NAUČIČKI DIO LUKE**

**POVRŠINA KONCESIJE:**

①	- kopneni dio :	2957 m <sup>2</sup>
①	- morski dio :	9395 m <sup>2</sup>
		ukupno: 12352 m <sup>2</sup>

**ZONA ② KOMUNALNI DIO LUKE**

**POVRŠINA KONCESIJE:**

②	- kopneni dio :	243 m <sup>2</sup>
②	- morski dio :	766 m <sup>2</sup>
		ukupno: 1009 m <sup>2</sup>

**ZONA ③ PLOVNI PUT**

**POVRŠINA KONCESIJE:**

③	- morski dio :	1789 m <sup>2</sup>
		ukupno: 1789 m <sup>2</sup>

**UKUPNA POVRŠINA KONCESIJE:**

①	②	- kopneni dio :	3200 m <sup>2</sup>
①	②	③	- morski dio : 11950 m <sup>2</sup>
			ukupno: 15150 m <sup>2</sup>

POPIS KOORDINATA LOMNIH TOČAKA  
( Gauss-Krüger )

ZONA 1 - NAUČIČKI DIO LUKE			ZONA 1 - NAUČIČKI DIO LUKE			ZONA 2 - KOMUNALNI DIO LUKE			ZONA 3 - PLOVNI PUT		
Broj točke	Y koordinata HDKS/GK (m)	X koordinata HDKS/GK (m)	Broj točke	Y koordinata HDKS/GK (m)	X koordinata HDKS/GK (m)	Broj točke	Y koordinata HDKS/GK (m)	X koordinata HDKS/GK (m)	Broj točke	Y koordinata HDKS/GK (m)	X koordinata HDKS/GK (m)
1	5470487.78	4988442.71	24	5470510.99	4988499.02	1	5470497.61	4988462.12	1	5470509.08	4988525.72
2	5470484.88	4988447.94	25	5470506.83	4988461.10	2	5470495.40	4988462.37	2	5470535.12	4988463.45
3	5470480.29	4988442.39	26	5470526.67	4988467.76	3	5470499.89	4988501.56	3	5470595.53	4988490.86
4	5470479.98	4988447.70	27	5470530.43	4988457.92	4	5470497.84	4988525.47	4	5470621.46	4988469.28
5	5470469.47	4988455.60	28	5470533.62	4988449.60	5	5470500.35	4988525.56	5	5470611.51	4988463.75
6	5470463.62	4988477.99	29	5470596.24	4988476.86	6	5470509.08	4988525.72	6	5470596.24	4988476.86
7	5470462.83	4988491.69	30	5470611.51	4988463.75	7	5470510.13	4988511.04	7	5470533.62	4988449.60
8	5470460.73	4988514.12	31	5470505.63	4988404.89	8	5470510.99	4988499.02	8	5470530.43	4988457.92
9	5470467.84	4988523.37	32	5470494.11	4988449.96	9	5470506.83	4988461.10	9	5470513.10	4988459.74
10	5470530.09	4988545.90	33	5470504.46	4988448.76	10	5470507.18	4988452.21	10	5470507.18	4988452.21
11	5470563.16	4988542.47	34	5470506.74	4988448.50	11	5470513.10	4988459.74	11	5470492.69	4988453.77
12	5470608.10	4988514.44	35	5470522.97	4988435.78	12	5470530.55	4988445.88	12	5470494.29	4988460.71
13	5470637.65	4988478.28	36	5470525.18	4988438.74	13	5470525.18	4988438.74	13	5470496.70	4988460.10
14	5470621.46	4988469.28	37	5470530.55	4988445.88	14	5470522.97	4988435.78	14	5470497.61	4988462.12
15	5470595.53	4988490.86	38	5470513.10	4988459.74	15	5470506.74	4988448.50	15	5470506.83	4988461.10
16	5470535.12	4988463.45	39	5470507.18	4988452.21	16	5470504.46	4988448.76	16	5470526.67	4988467.76
17	5470509.08	4988525.72	40	5470492.69	4988453.77				17	5470510.13	4988511.04
18	5470500.35	4988525.56	41	5470494.29	4988460.71						
19	5470595.53	4988491.69	42	5470496.70	4988460.10						
20	5470596.24	4988493.82	43	5470497.61	4988462.12						
21	5470599.53	4988492.51	44	5470495.40	4988462.37						
22	5470598.33	4988489.82	45	5470499.90	4988501.56						
23	5470510.13	4988511.04	46	5470497.84	4988525.47						

**LEGENDA:**

- 43 - lomna točka ZONA 1
- 9 - lomna točka ZONA 2
- 14 - lomna točka ZONA 3
- — — — — - linija cjelokupnog obuhvata LOJP-a

Ovlašteni inženjer geodezije:  
 Adrijan Jadro dipl. ing. geod.

**GEODETSKI ZAVOD RIJEKA d.o.o.**  
 Dr. Frana Kresnika 33, 51000 Rijeka, Hrvatska  
 tel. 051 551 344 fax. 051 551 355 E-mail: gzzr@gzzr.hr WEB: www.gzzr.hr

Rijeka, lipanj 2015.