


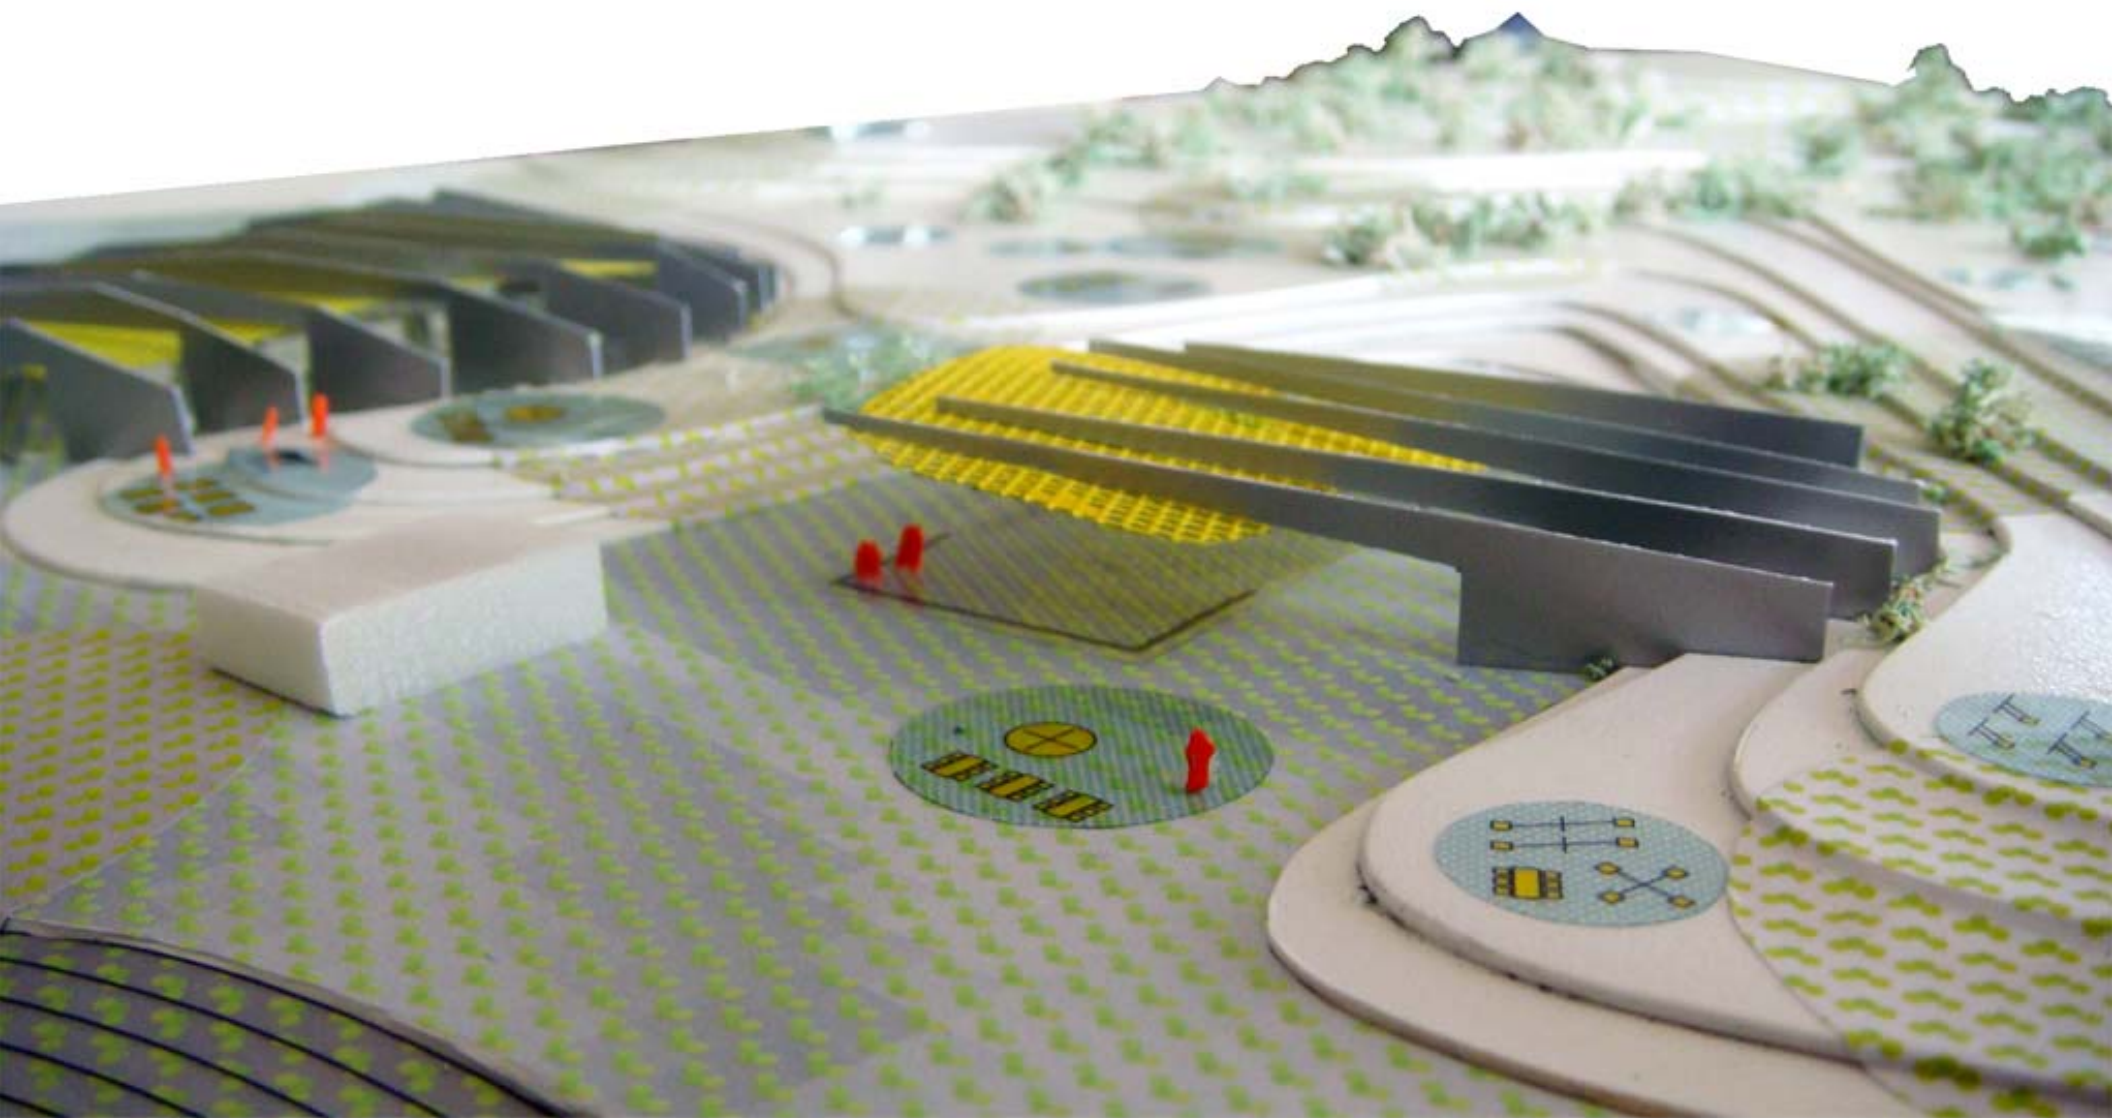



GLAVNI TEREN

400 m TRKAČKA STAZA

TRIBINE

KLUPSKE
PROSTORIJE

GARDEROBE

C

D


GLAVNI TEREN

TRIBINE

KLUPSKE
PROSTORIJE

C

D

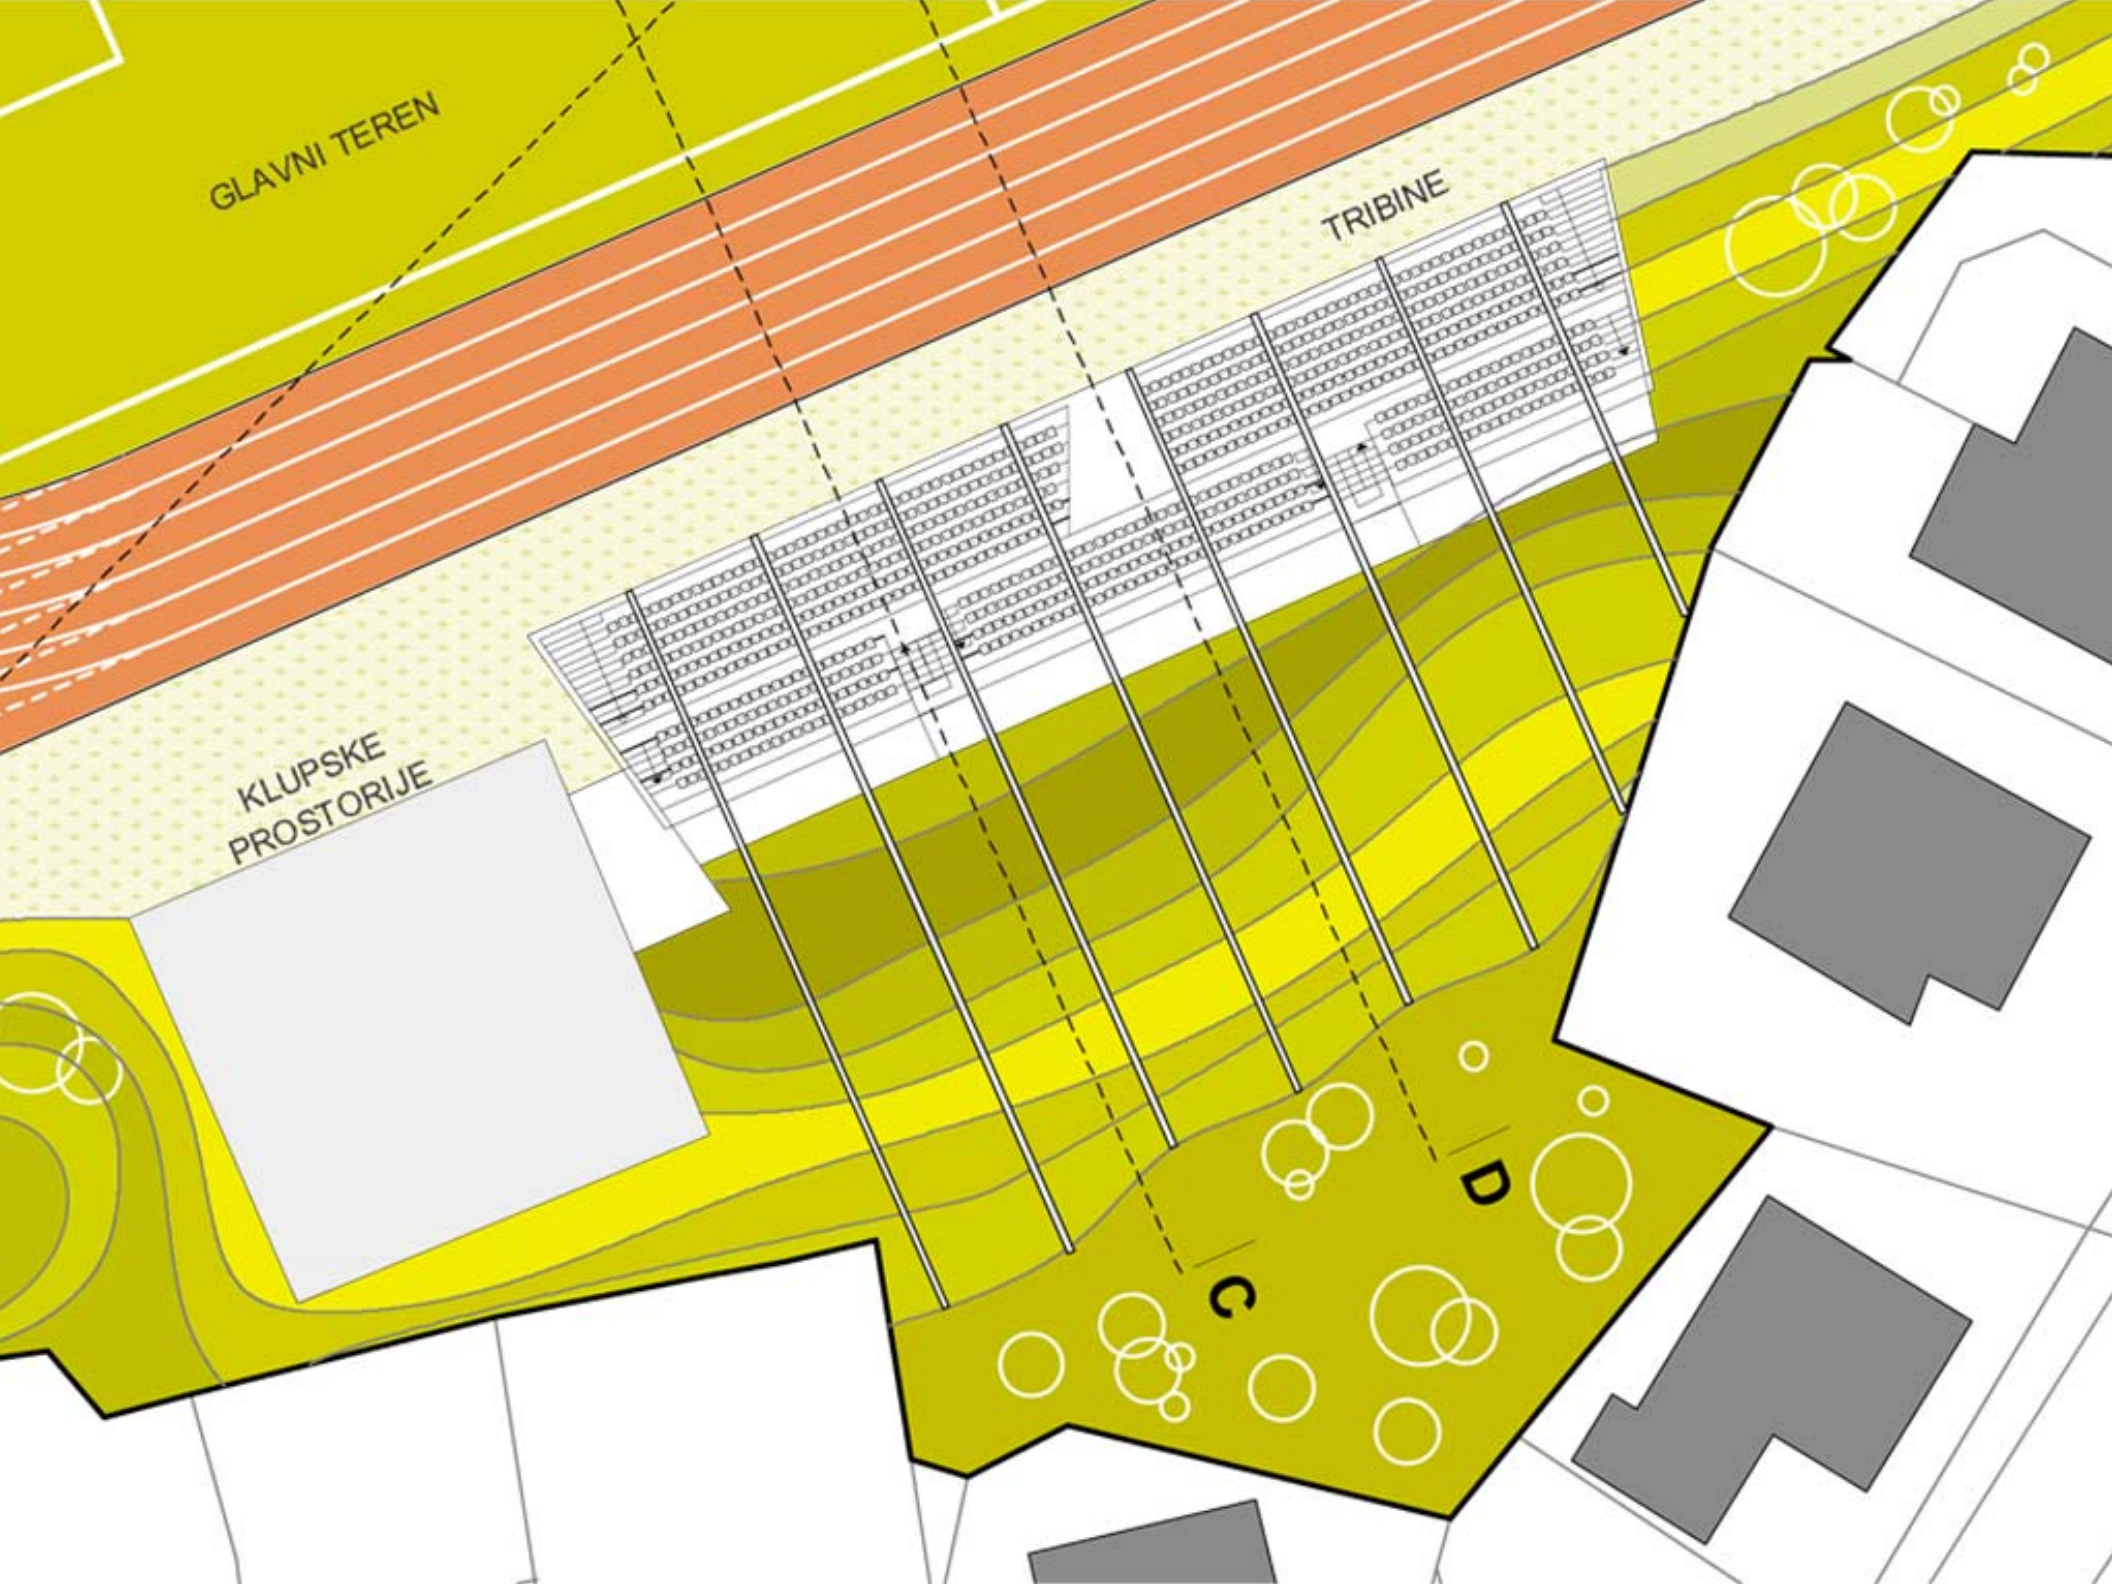



GLAVNI TEREN

400 m TRKAČKA STAZA


TRIBINE

BAR


KLUPSKE
PROSTORIJE


D

C

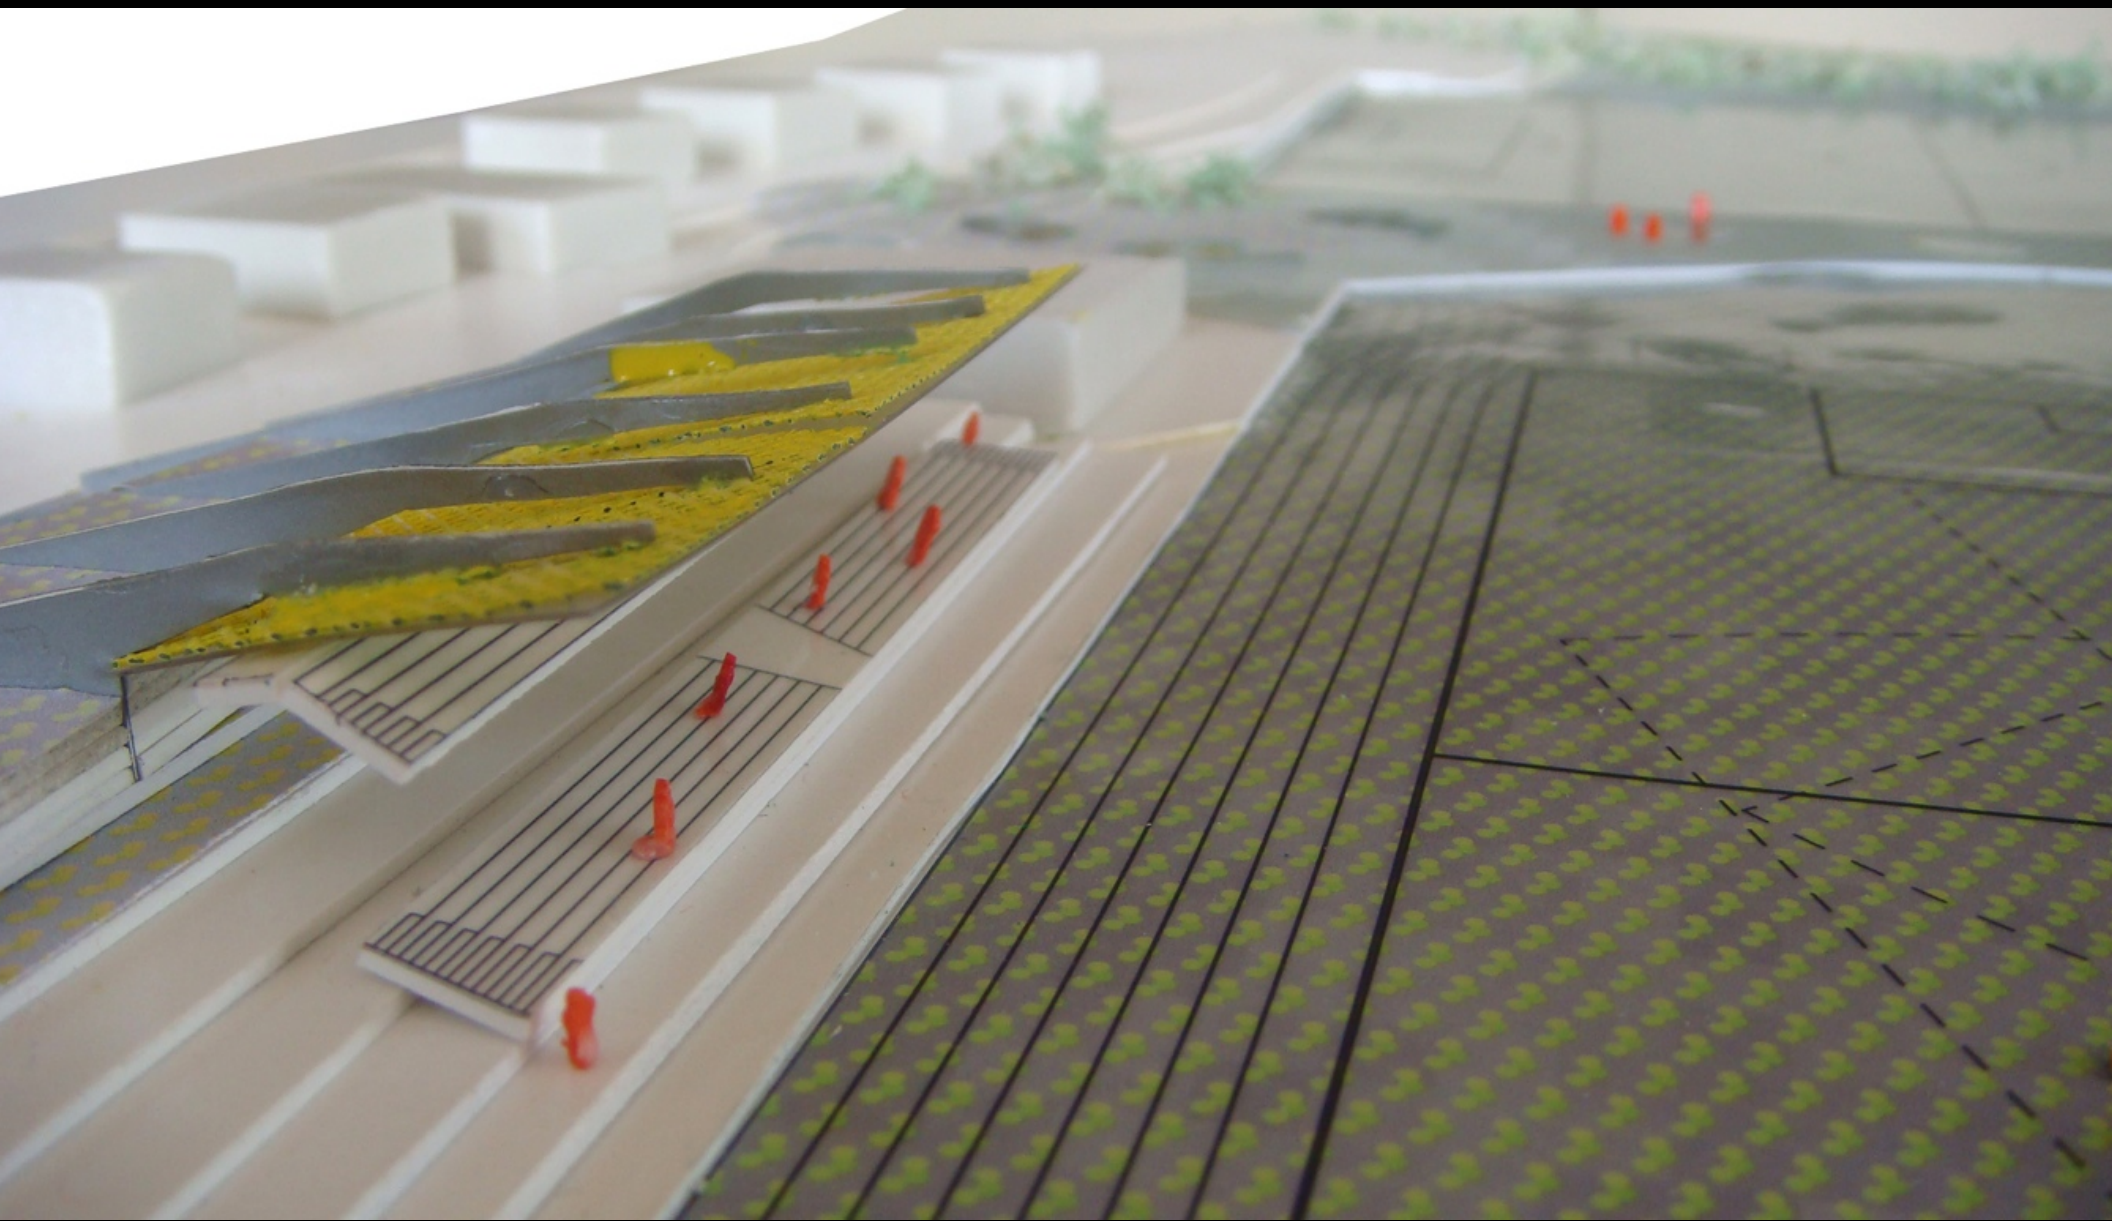



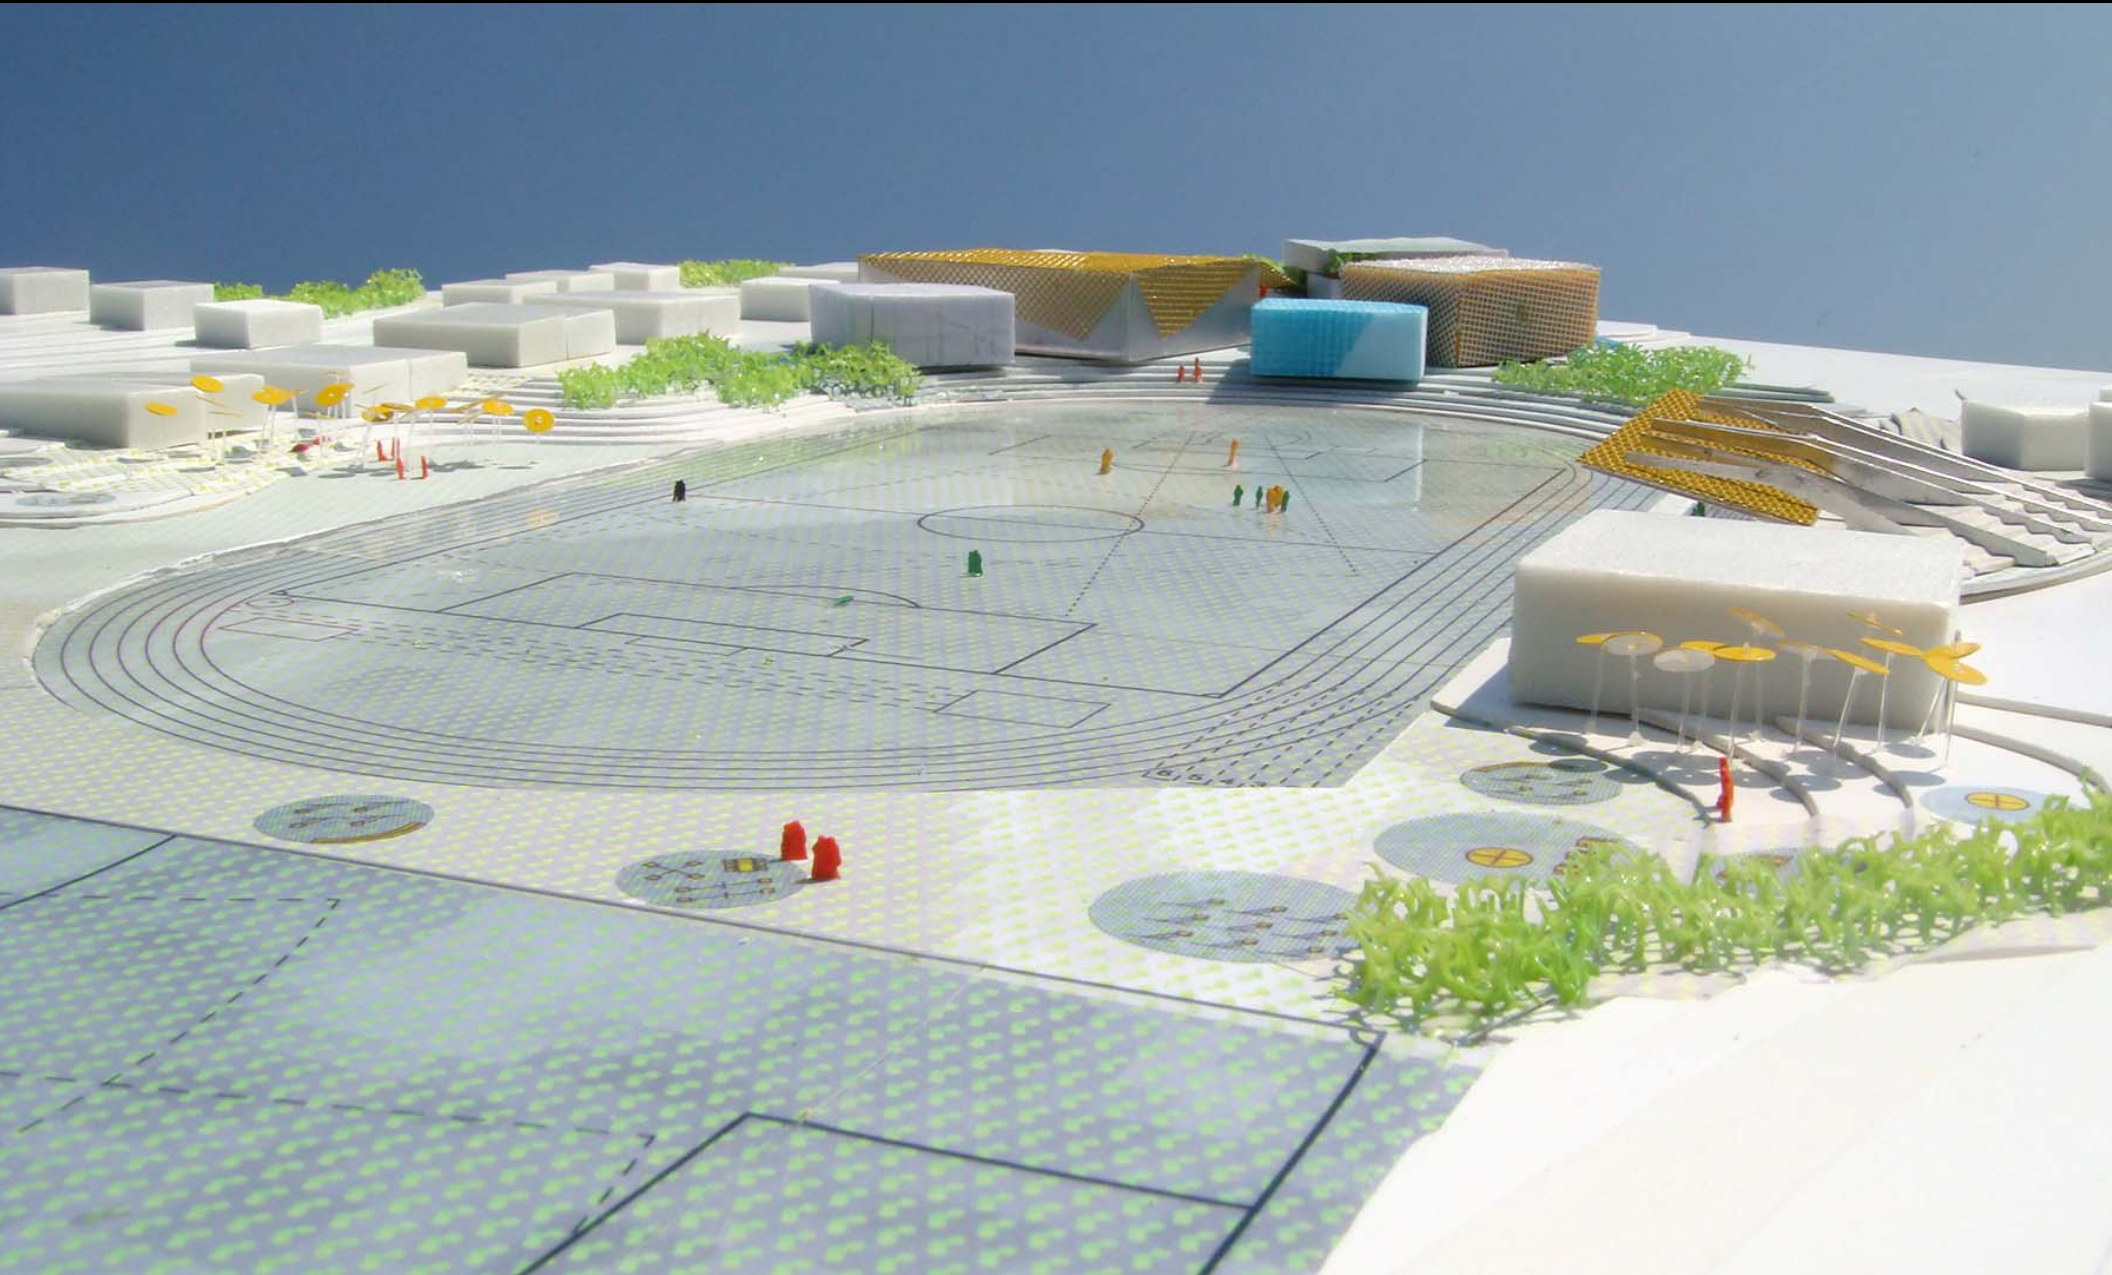


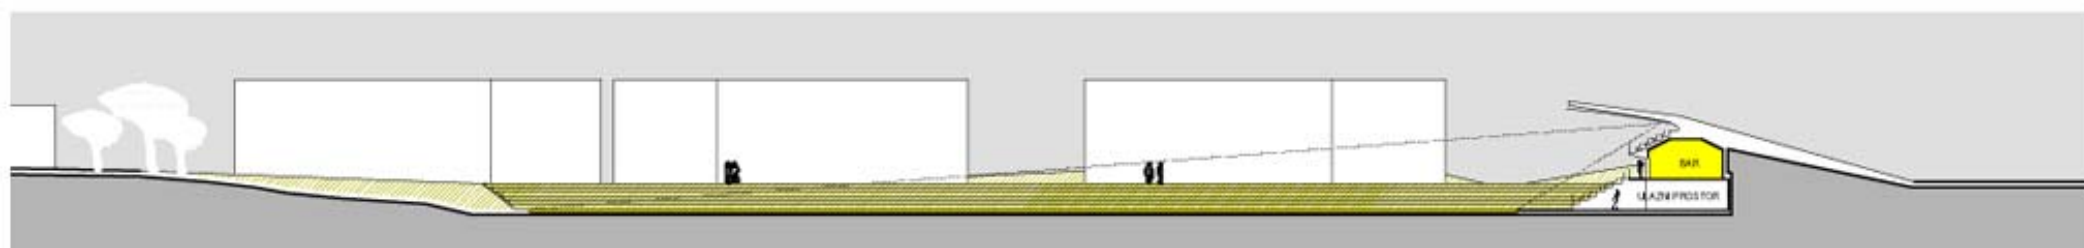

presjek D_D



SHOPPING

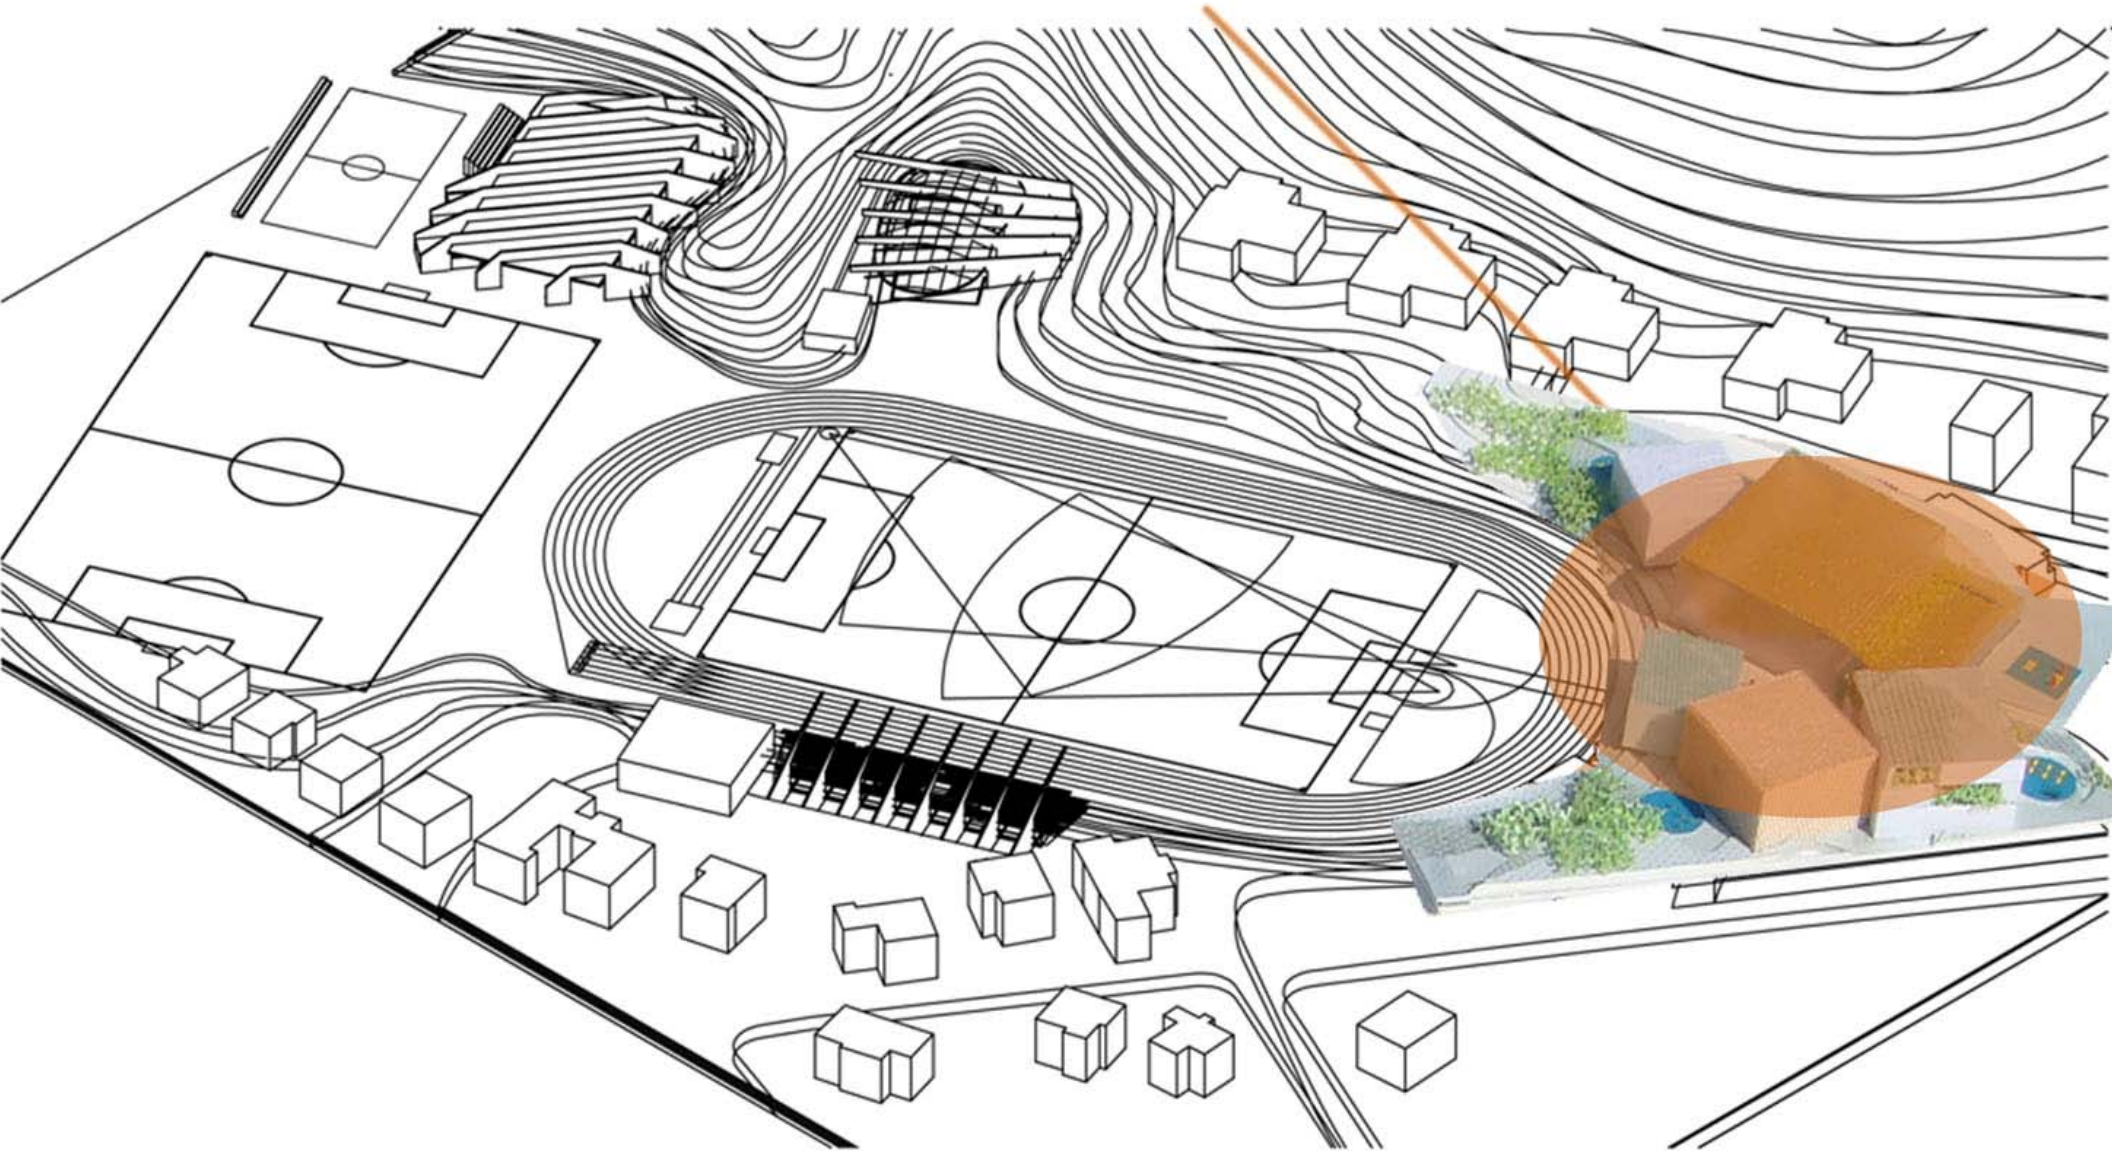




TLOCRT PRIZEMLJA




TLOCRT PRIZEMLJA

KOMERCIJALNI SADRŽAJI:


TRGOVINE, UGOSTITELJSTVO,
HOTEL, WELLNESS,
KONGRESNA DVORANA

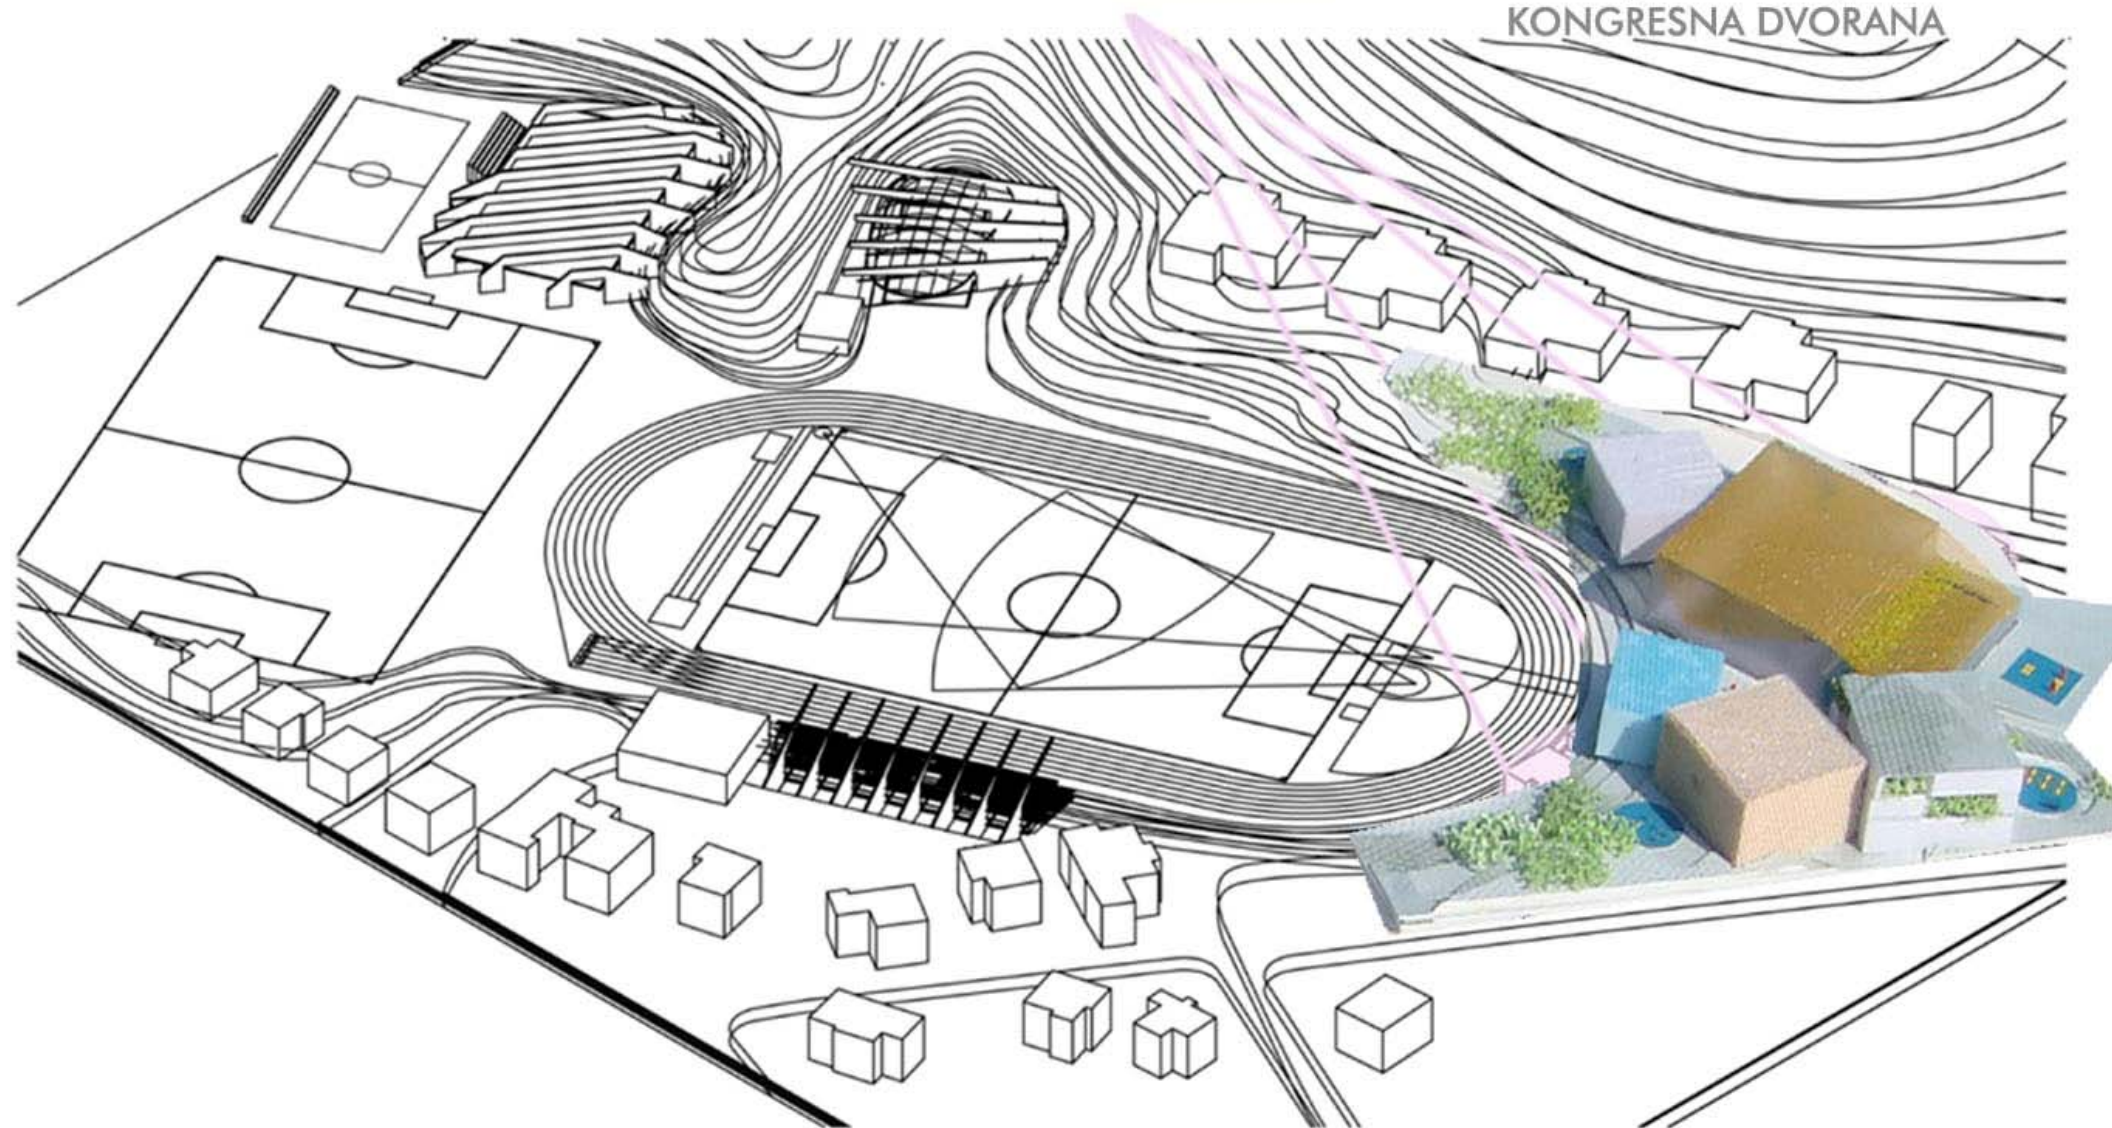


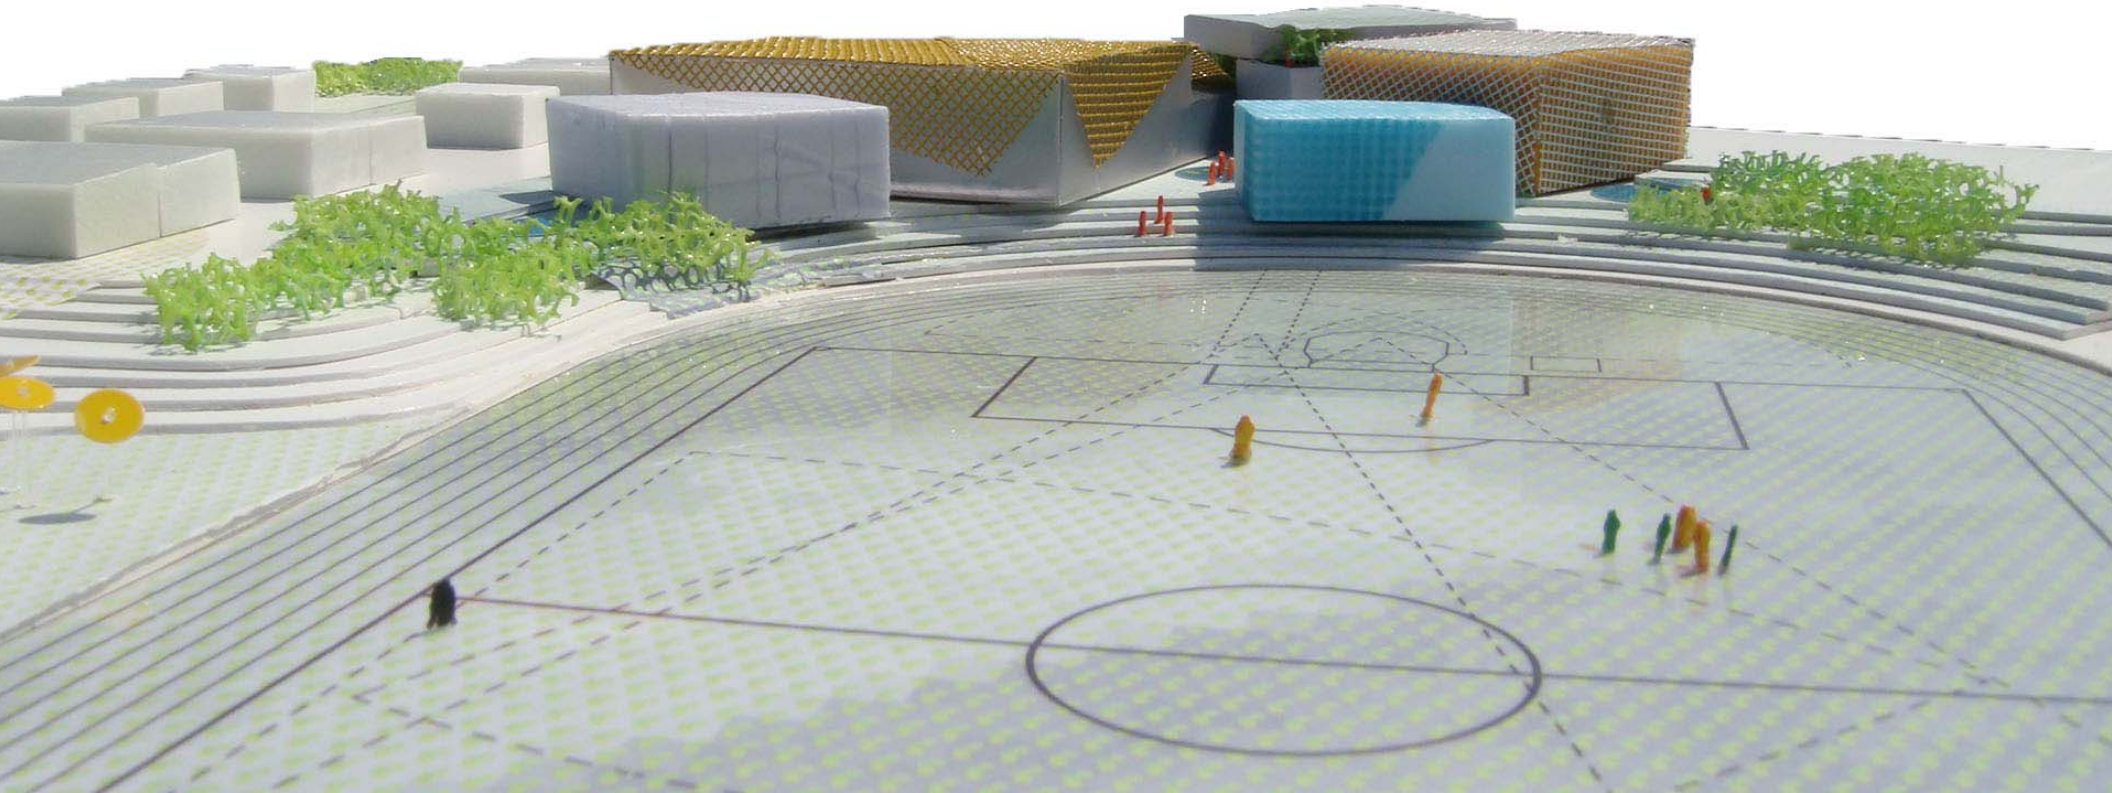

HOTEL

HOTEL (RESTORAN, LOUNGE, BAR, RECEPCIJA, WELLNESS, SOBE)

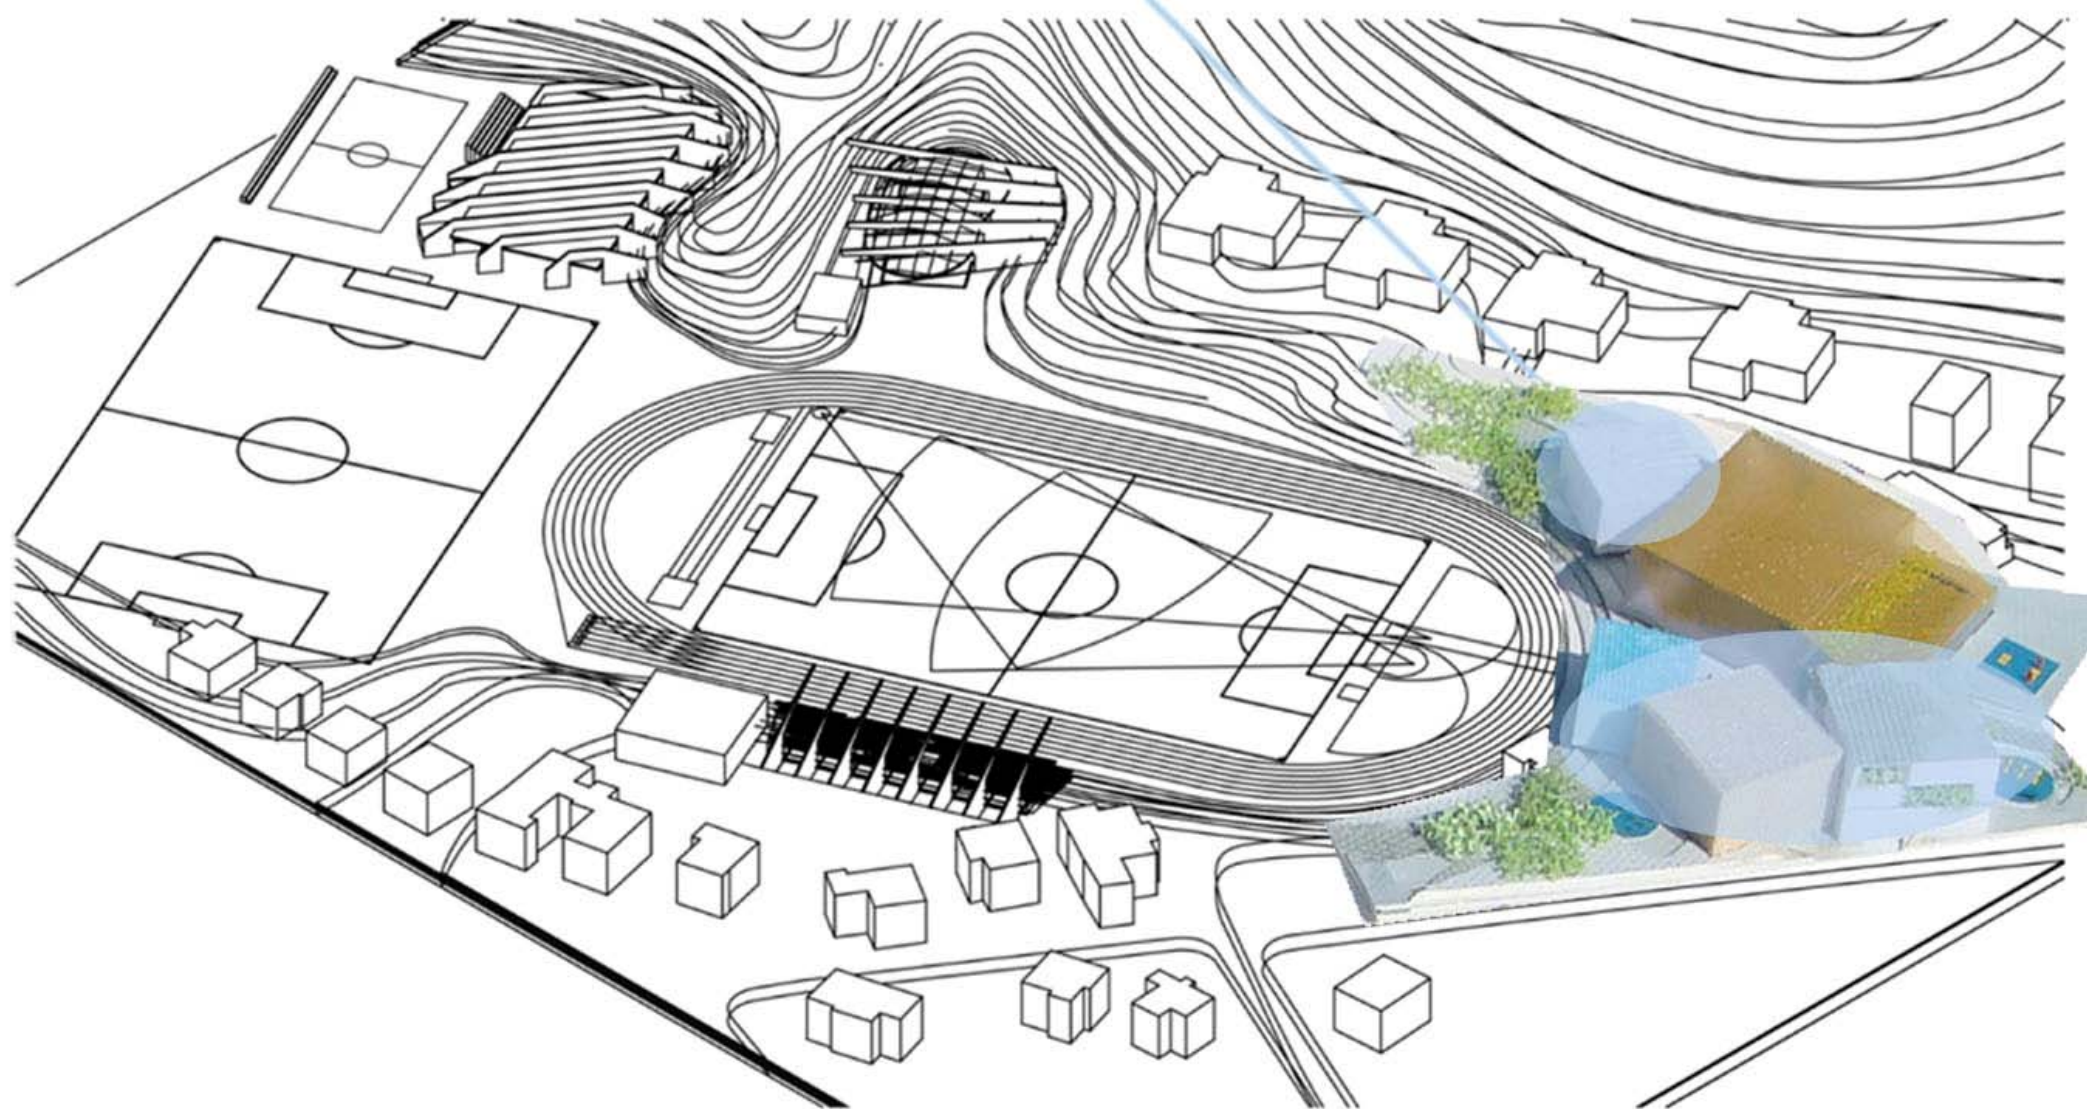

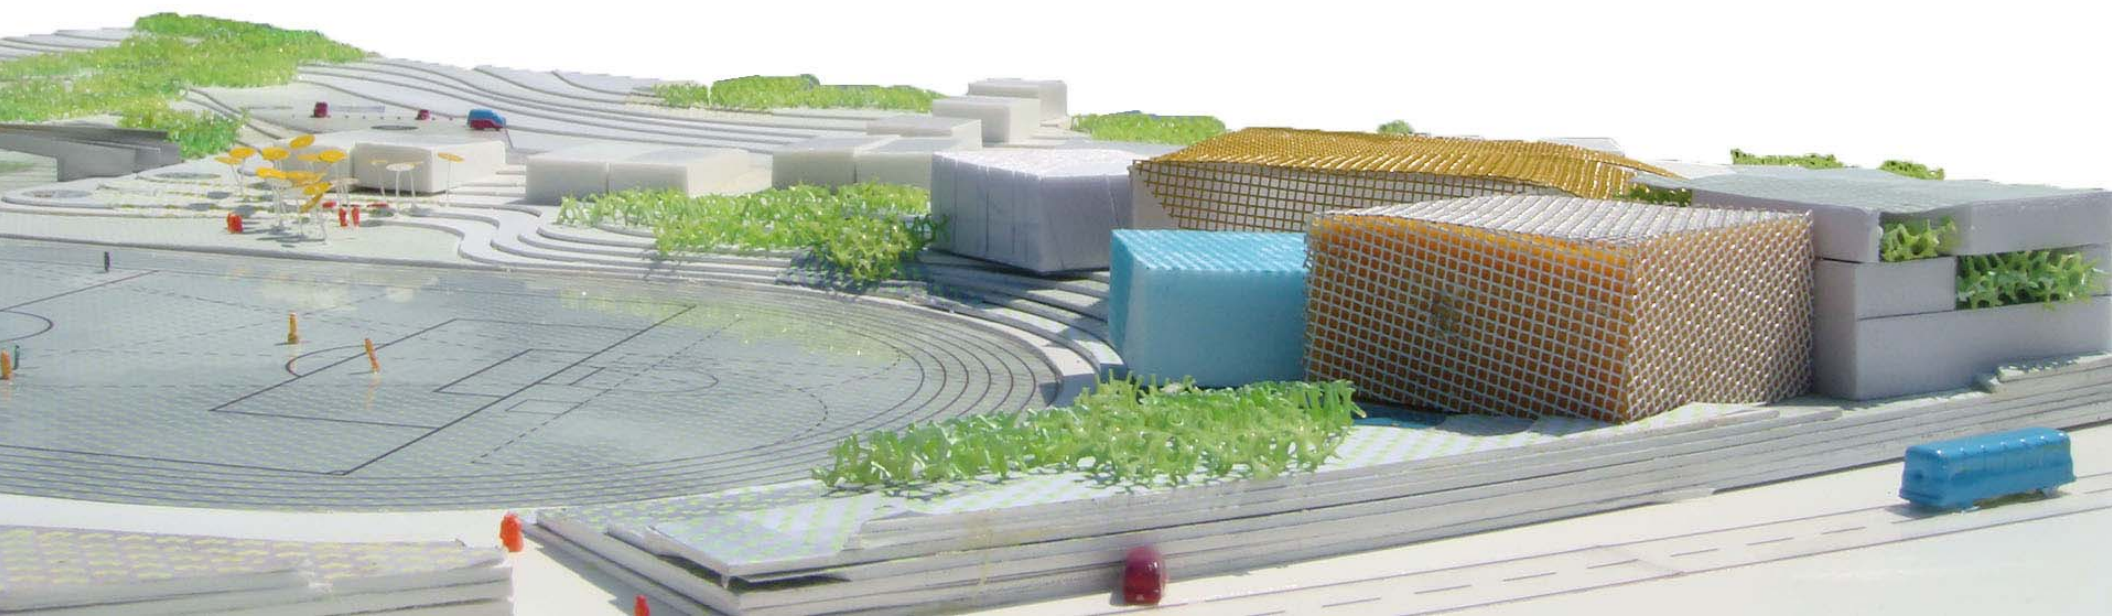

NAMJENA	M2	ALTERNATIVA
GARAŽA (191 P.M. / ETAŽA)	6.273,00	12.546,00
POSLOVNO + TRGOVINE + UGOSTITELJSKO + ULICA	4.907,00	
HOTEL (3 ETAŽE)	3.900,00	4.550,00
BAZEN + BAZENSKA TEHNIKA + TERASA	4.010,00	
WELLNESS CENTAR	418,00	
KONGRESNA DVORANA	328,30	
UKUPNO	19.836,30	26.759,30
SPORT		
GLAVNI TEREN - TRAVA	10.232,44	
ATLETSKA STAZA	4.313,59	
POMOĆNI TEREN	7.810,06	
MALI NOGOMET	1.015,99	
DVORANSKI MALI NOGOMET	1.373,18	
BOČALIŠTE	652,03	
BOČARSKI KLUB	103,06	
KLUPSKE PROSTORIJE	366,69	
SVLAČIONICE	361,11	
VIP ZONA	378,35	
TRIBINE	556,31	
UKUPNO SPORT	27.162,81	
UKUPNO	46.999,11	53.922,11



VARIJANTA 1
1 ETIŽA GARAŽE > 191 P.M. ; A=6.273,18 m²

VARIJANTA 2
2 ETIŽE GARAŽE > 382 P.M. ; A= 12.546,36 m²

TLOCRT GARAŽE



garaža – 191GM po etaži


VARIJANTA 1
1 ETAŽA GARAŽE > 191 P.M. ; A=6.273,18 m²

VARIJANTA 2
2 ETAŽE GARAŽE > 382 P.M. ; A= 12.546,36 m²


TLOCRT GARAŽE



sportski cen tar _ krk

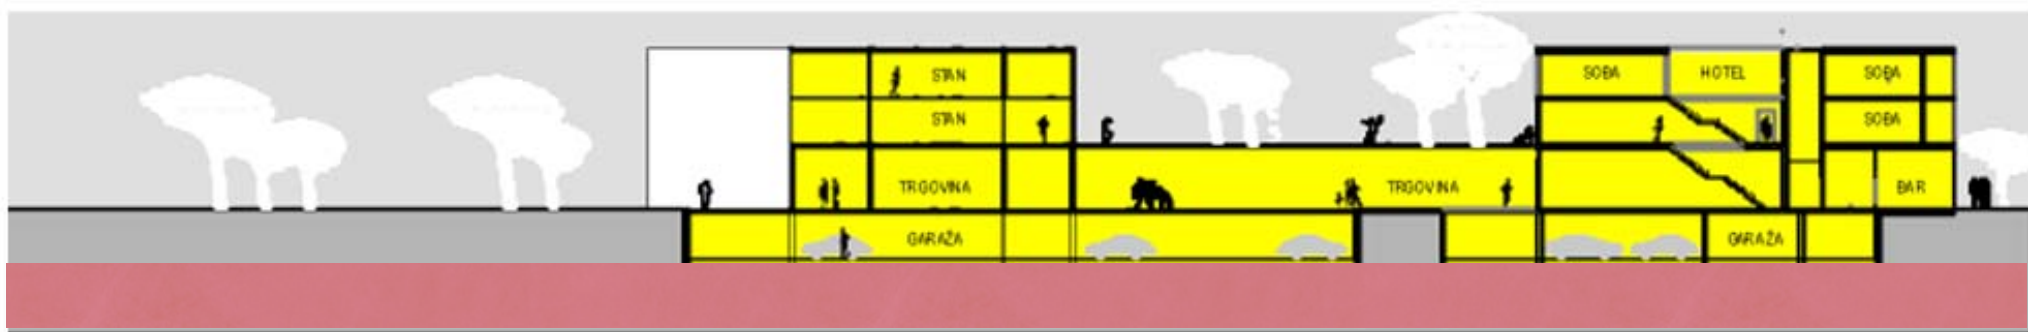


presjek B_B

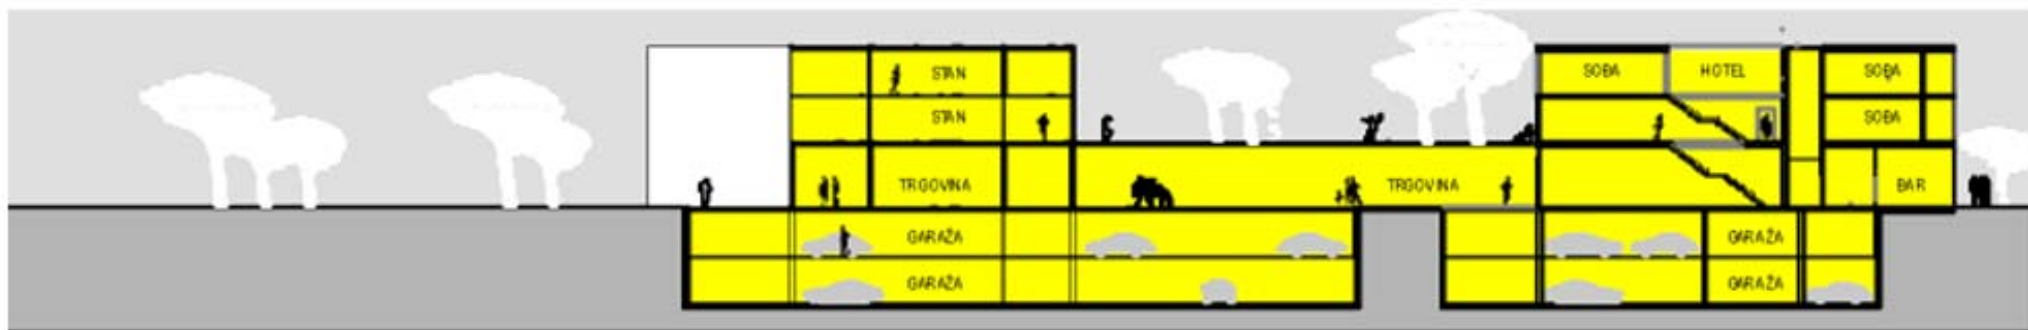

presjek B_B




TLOCRT PRIZEMLJA

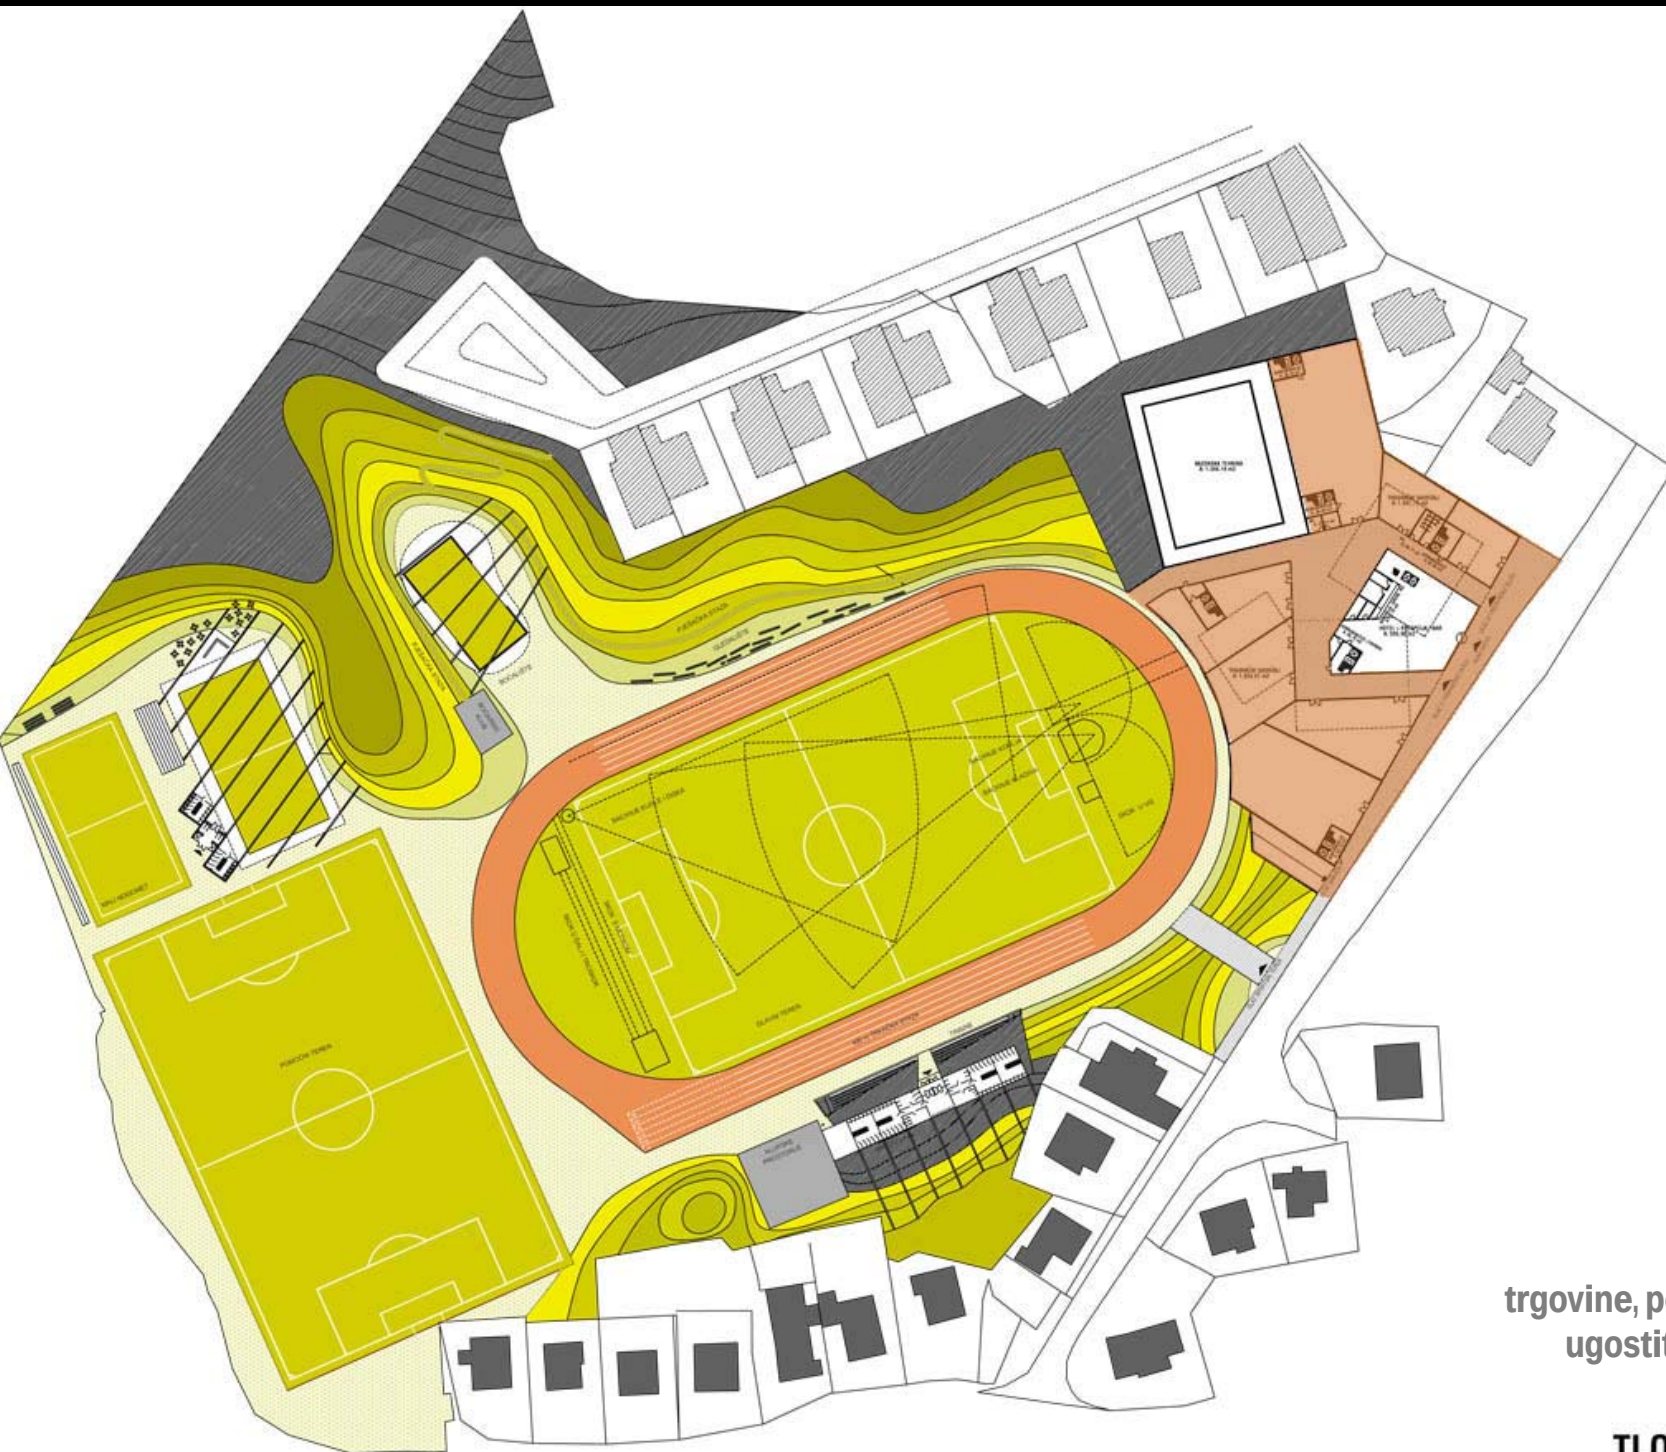

trgovine, poslovni sadržaji,
ugostiteljstvo **4900 m²**

TLOCRT PRIZEMLJA

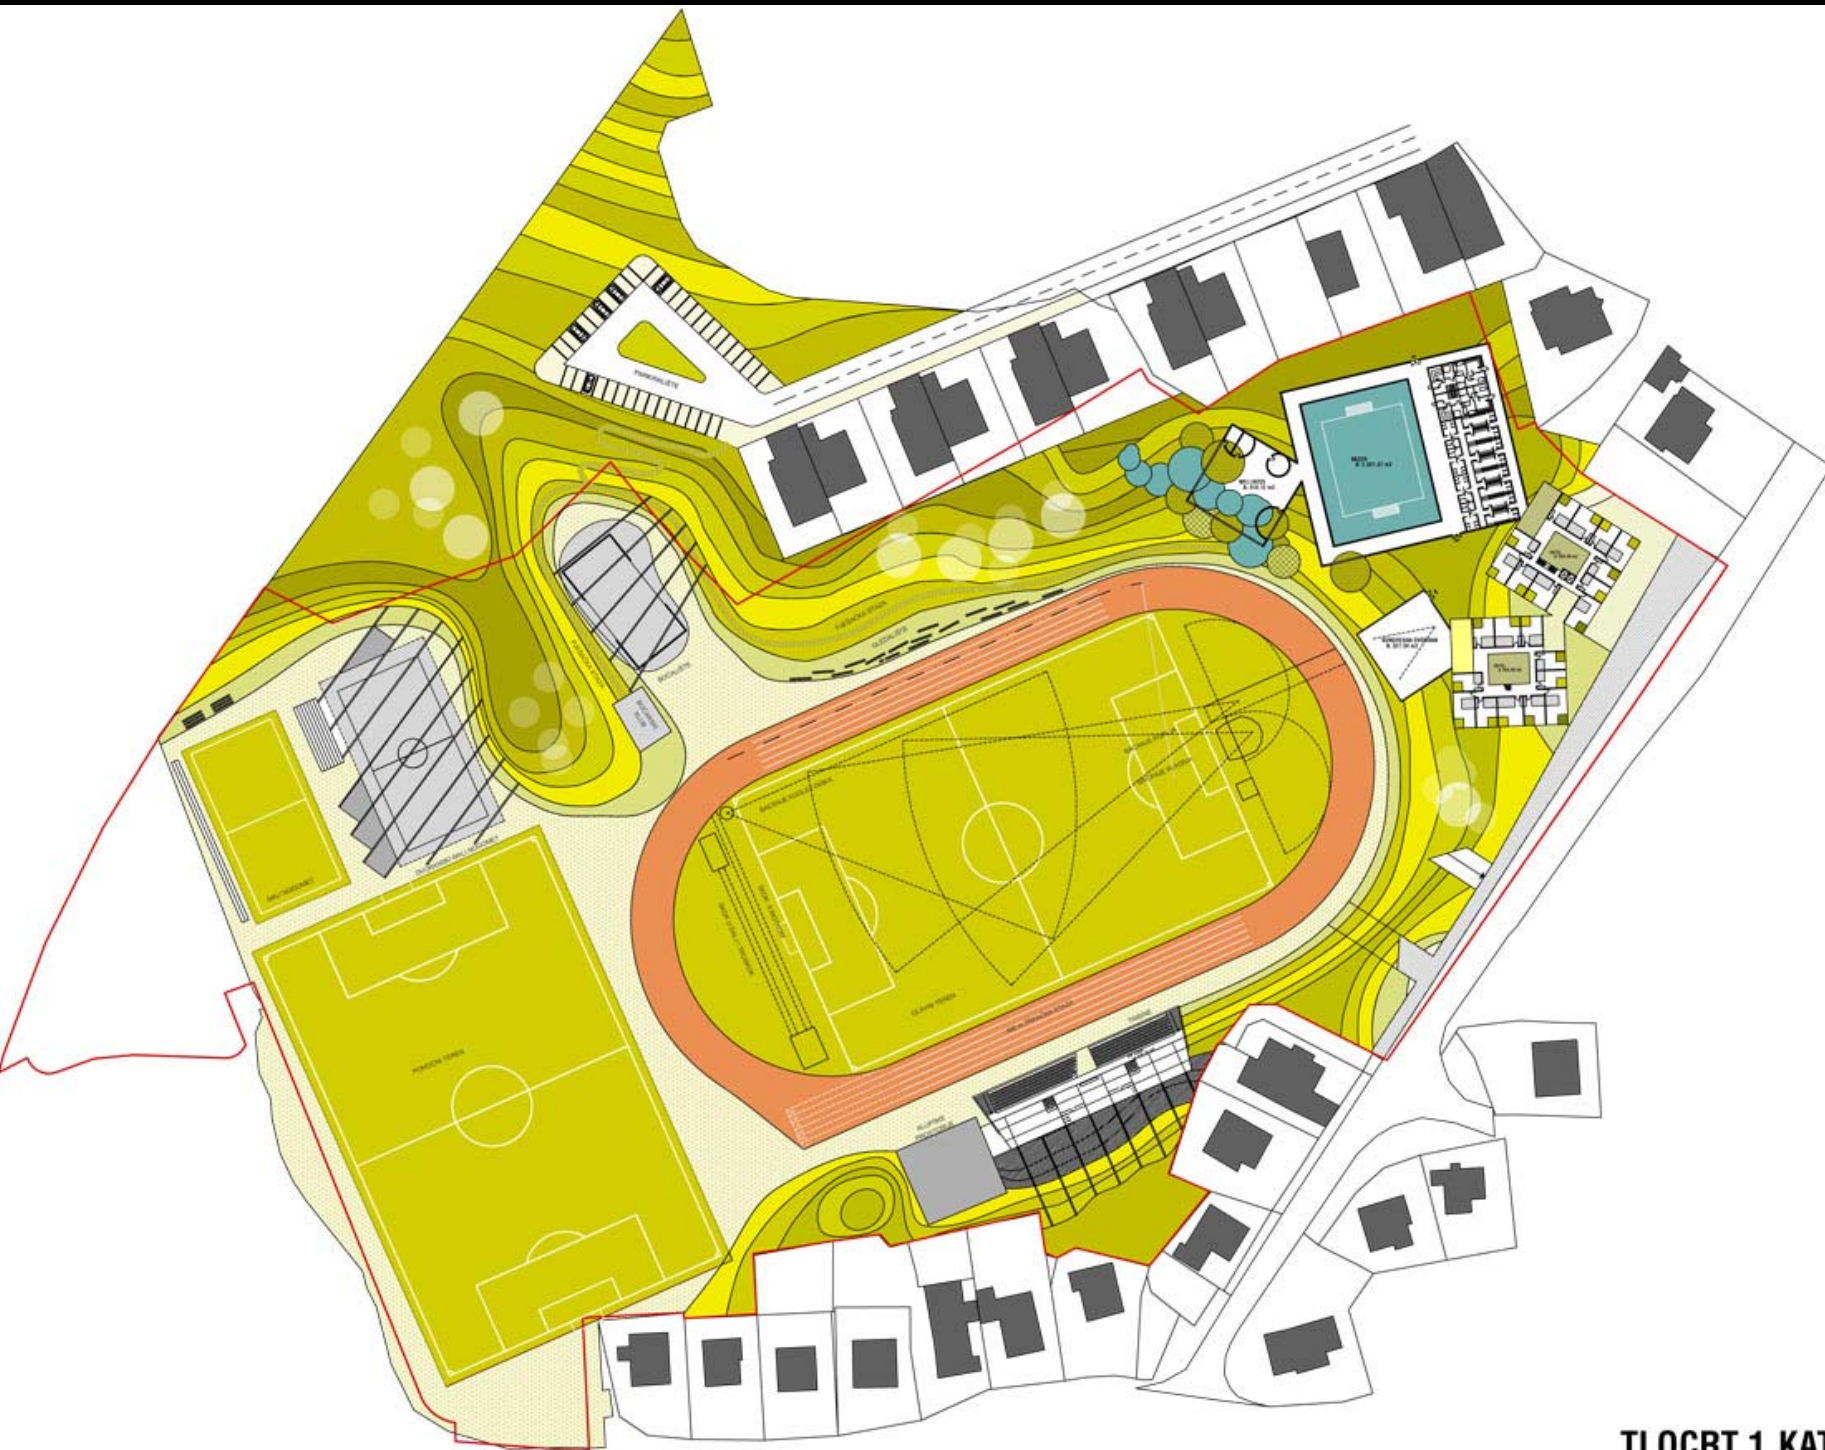

TLOCRT 1.KATA





TLOCRT 2.KATA





TLOCRT 2.KATA






TLOCRT 3.KATA


presjek A_A




presjek B_B

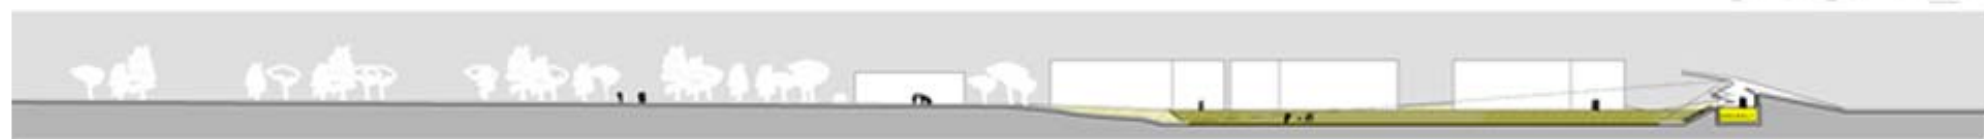

presjek C_C

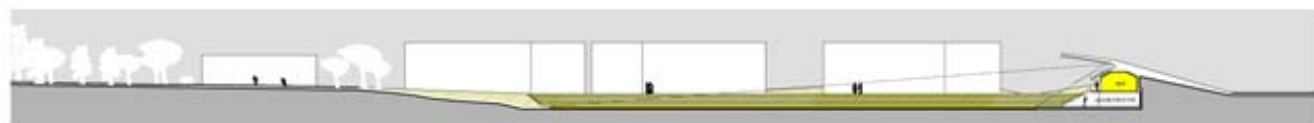

presjek D_D

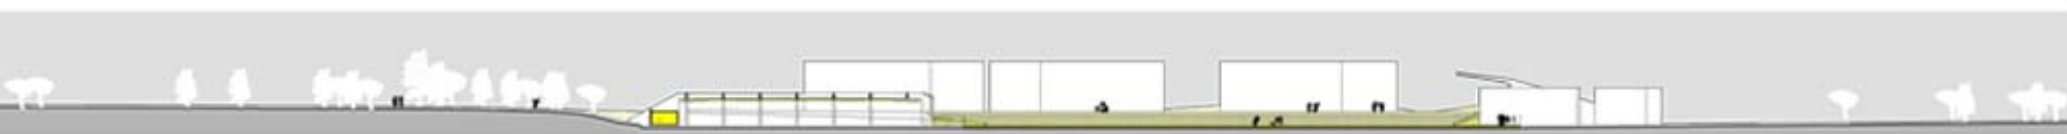

presjek E_E





